


SEDIMENT DEPTHS WITHIN THE INTAKE PUMP STATION

DATE: 06/15/2021

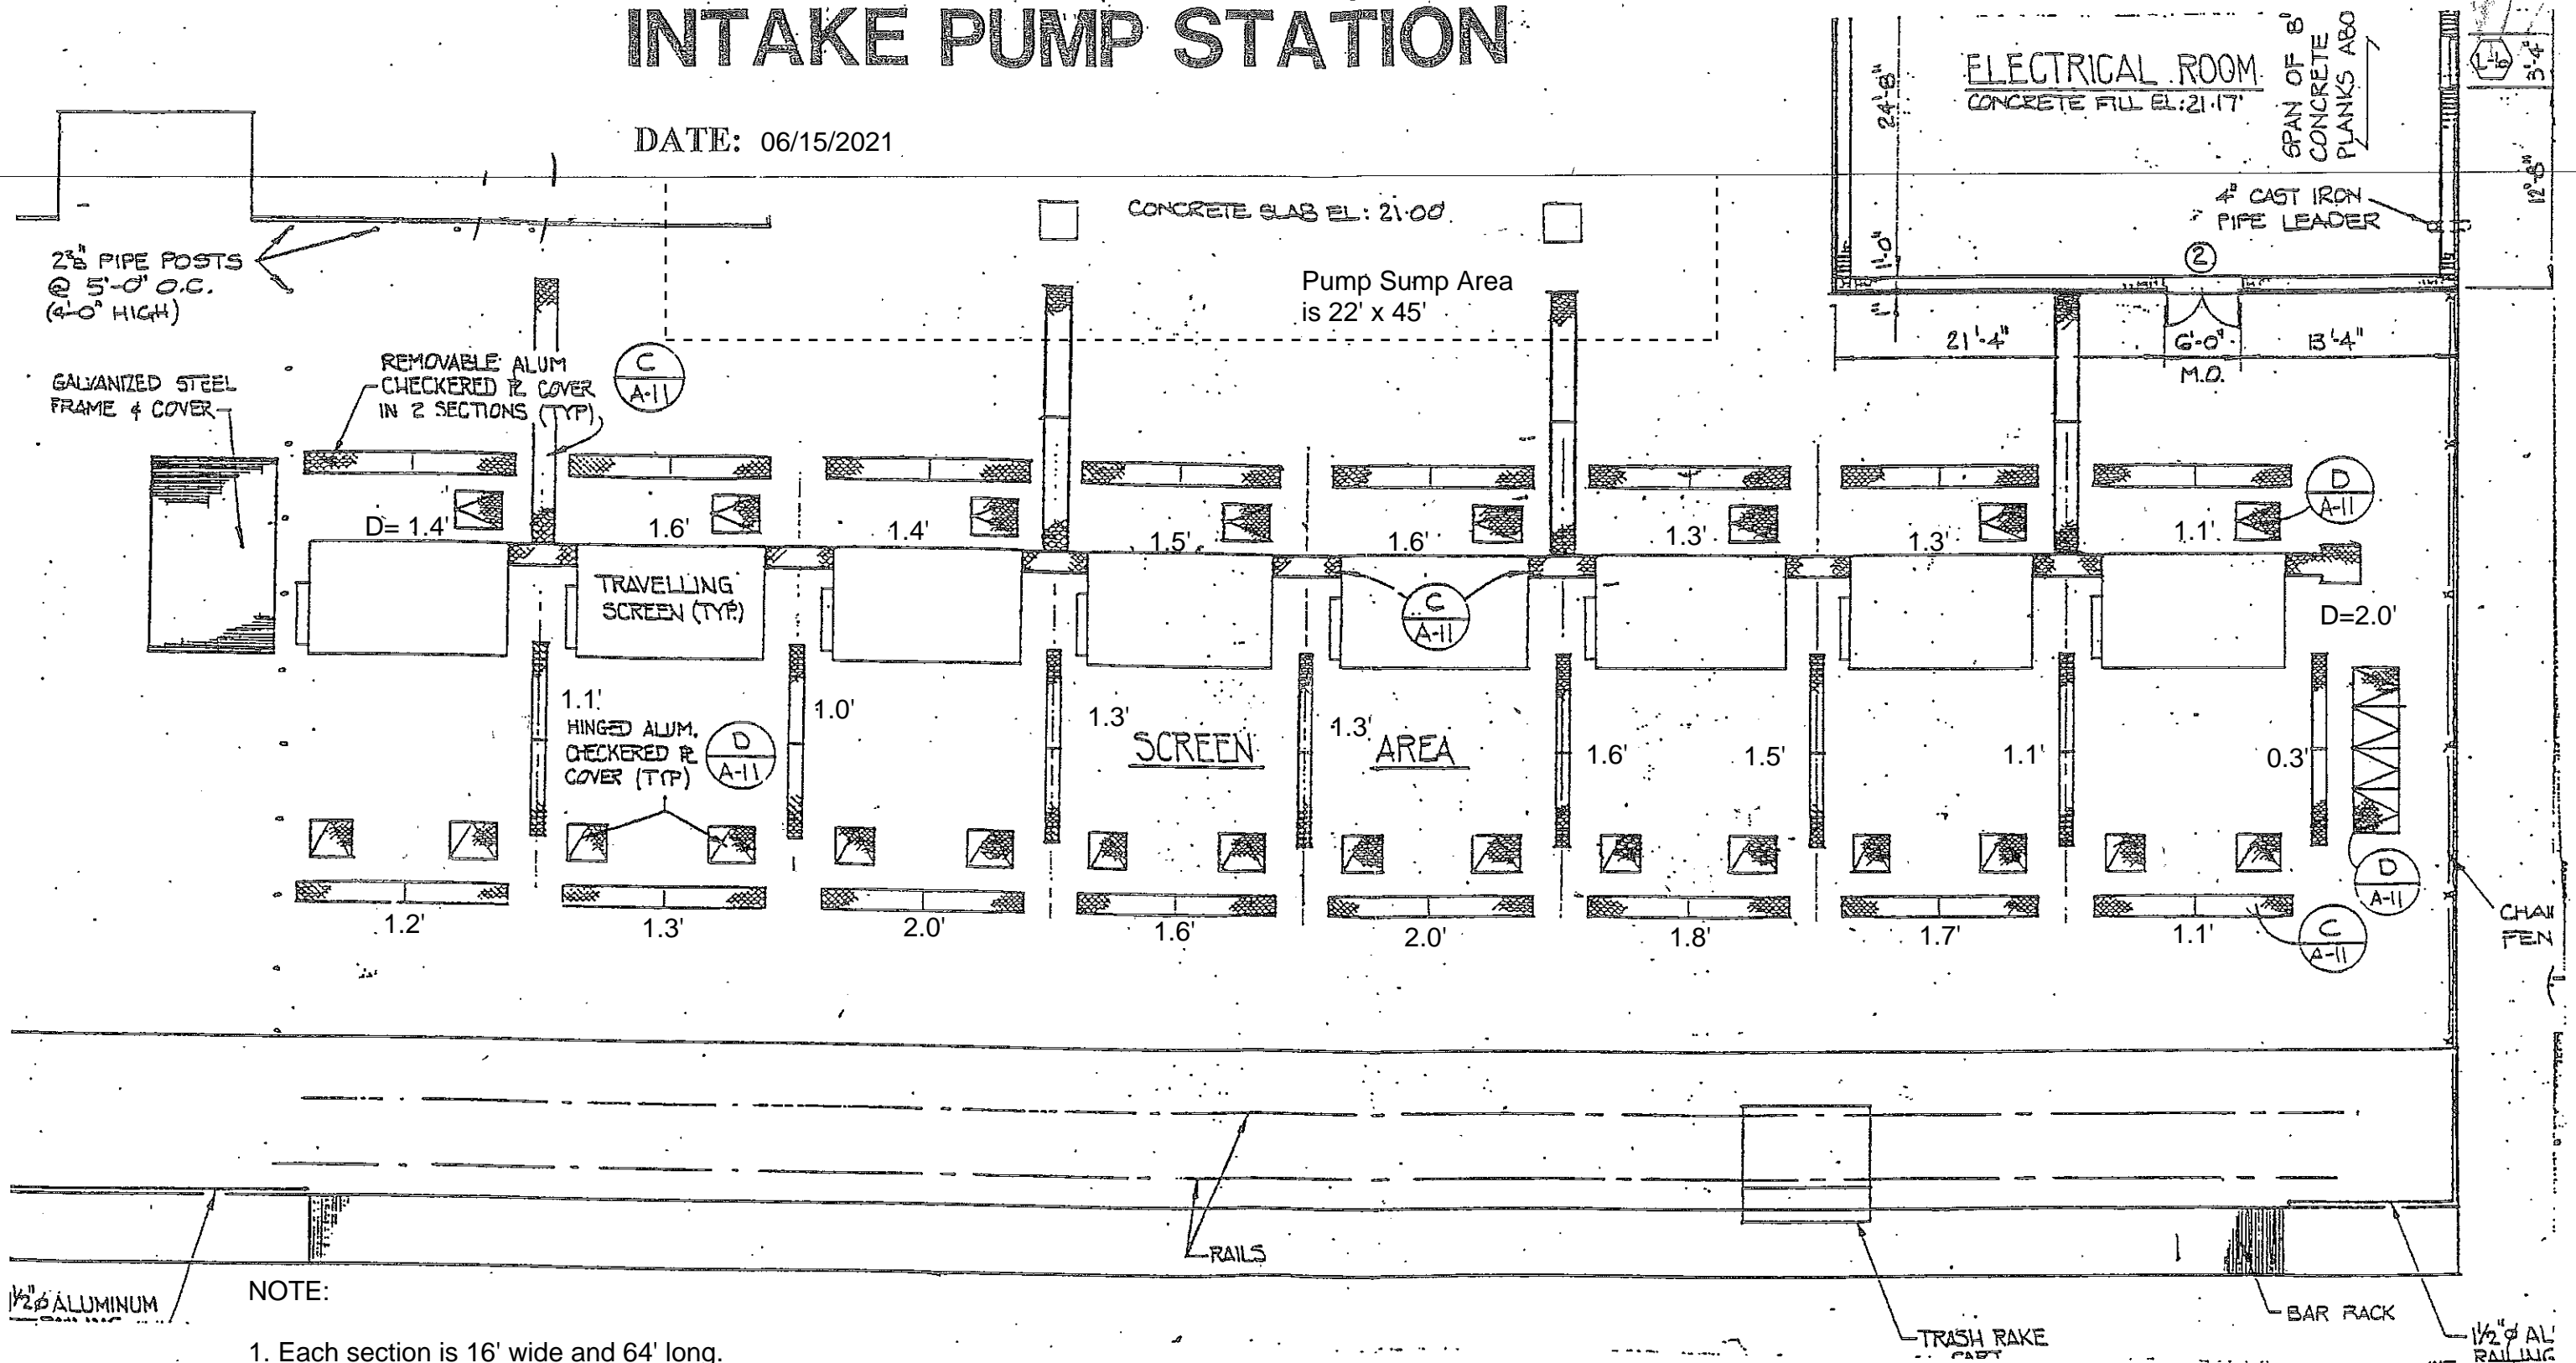

NOTE:

1. Each section is 16' wide and 64' long. There are 8 underwater sections. (Not including the 22' x 45' sump area).
2. D= Depth of sediment deposited in underwater section.

MANASQUAN RIVER
NOT TO SCALE