



JOB NO.	1824
DWG. NO.	

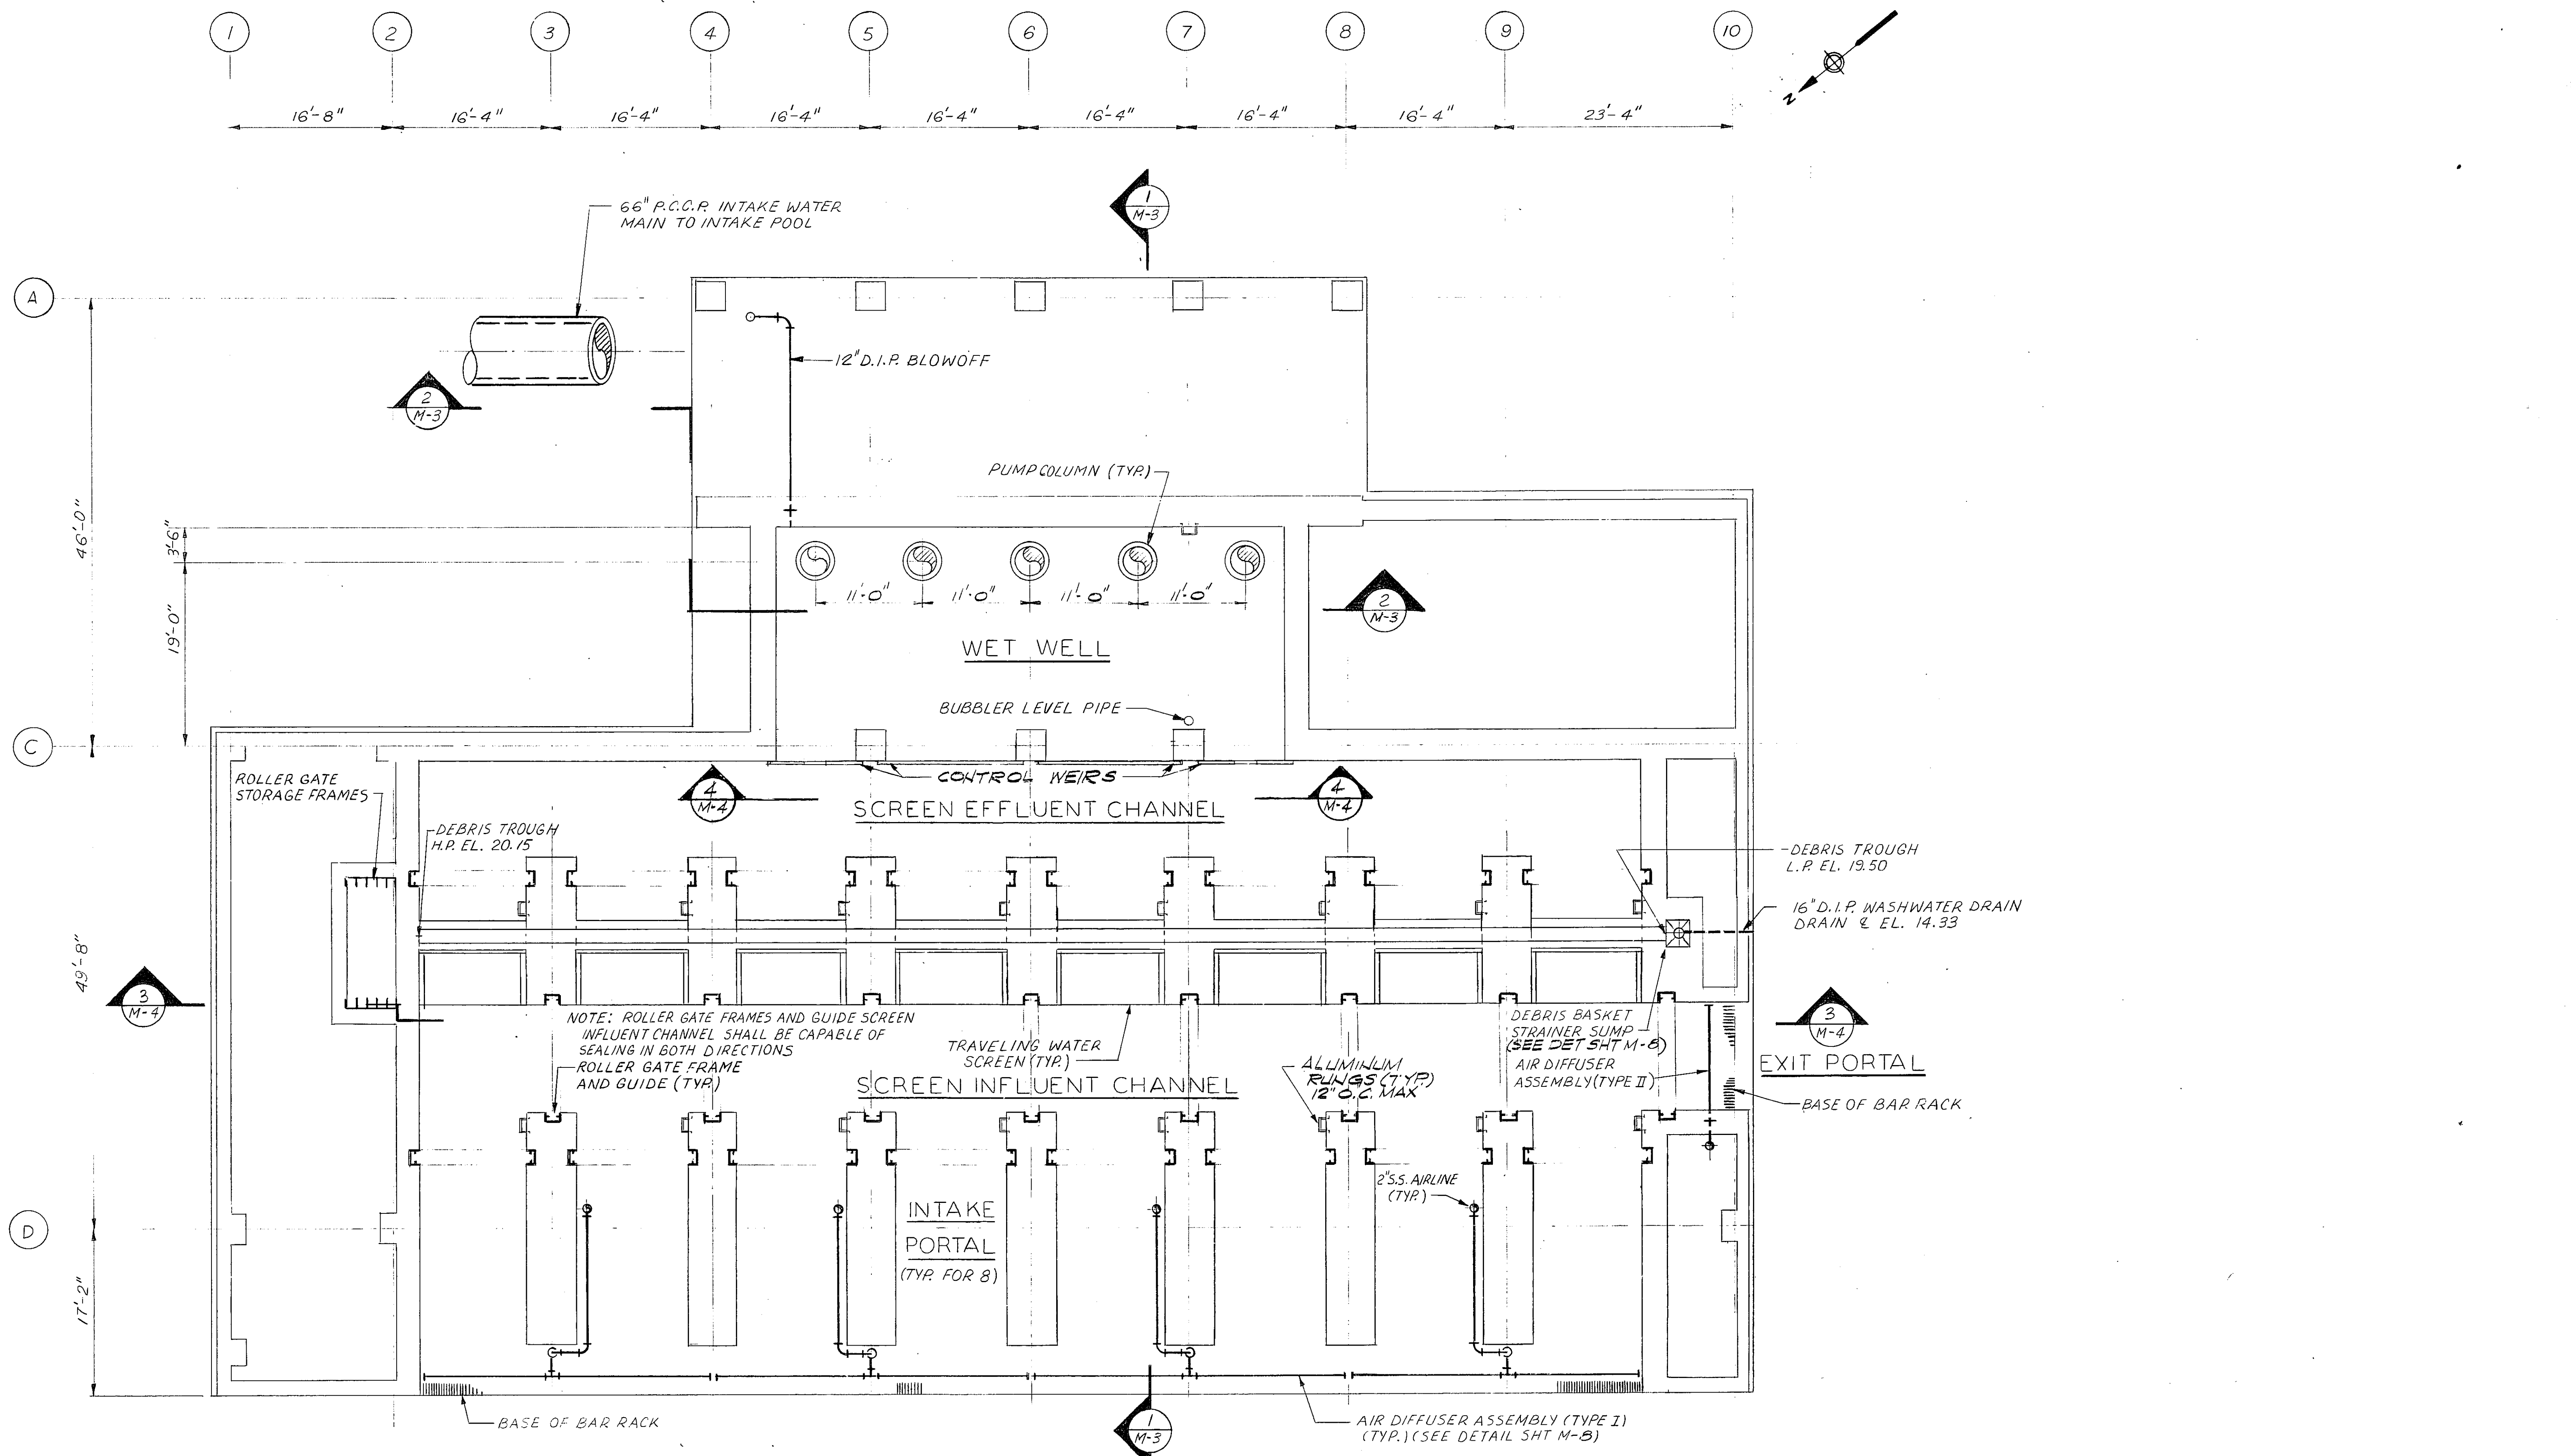

PLAN @ EL. 4.50
SCALE: 1/8" = 1'-0"

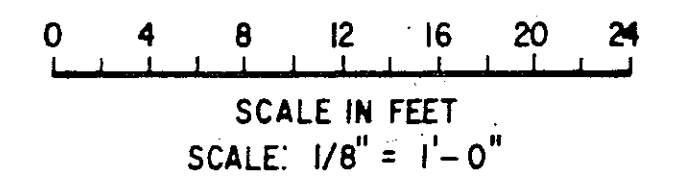

NUMBER	DATE	MADE BY	CHECKED BY	REVISIONS	DESCRIPTION

DRAWN BY	<i>Chris Rodriguez</i>
DEPT. CHECK	<i>19 Sp...</i>
PROJ. CHECK	<i>J. Anderson</i>

M&E METCALF & EDDY

Thomas G. Baxter
THOMAS G. BAXTER, P.E. 5/1/87
REG. PROF. ENGR. N.J. LIC. NO. 26767

MANASQUAN RESERVOIR SYSTEM
NEW JERSEY WATER SUPPLY AUTHORITY
NJWSA-MR8-C00002 (I-1) INTAKE FACILITIES
INTAKE PUMP STATION
PLAN AT FLOOR EL. 4.50
MECHANICAL

JOB NO.	1824
FILE NO.	
SCALE	1/8" = 1'-0"
SHEET	M-1